


TANK SIZES	TANK DESIGN	A	B	C	D	E	F
10000 GALLON TANK	B	4880	4850	4730	2400	70	50
7500 GALLON TANK	C	4340	4300	4150	2400	70	50
5600 GALLON TANK	D	3690	3650	3500	2400	70	50
3500 GALLON TANK	E	2910	2870	2720	2400	70	50
2200 GALLON TANK	F	2460	2430	2280	2120	70	50
1250 GALLON TANK	G	1860	1820	1680	2120	70	50
1000 GALLON TANK	H	2260	2220	2110	1200	50	50
1000 GALLON TANK	I	1840	1800	1670	1820	70	50

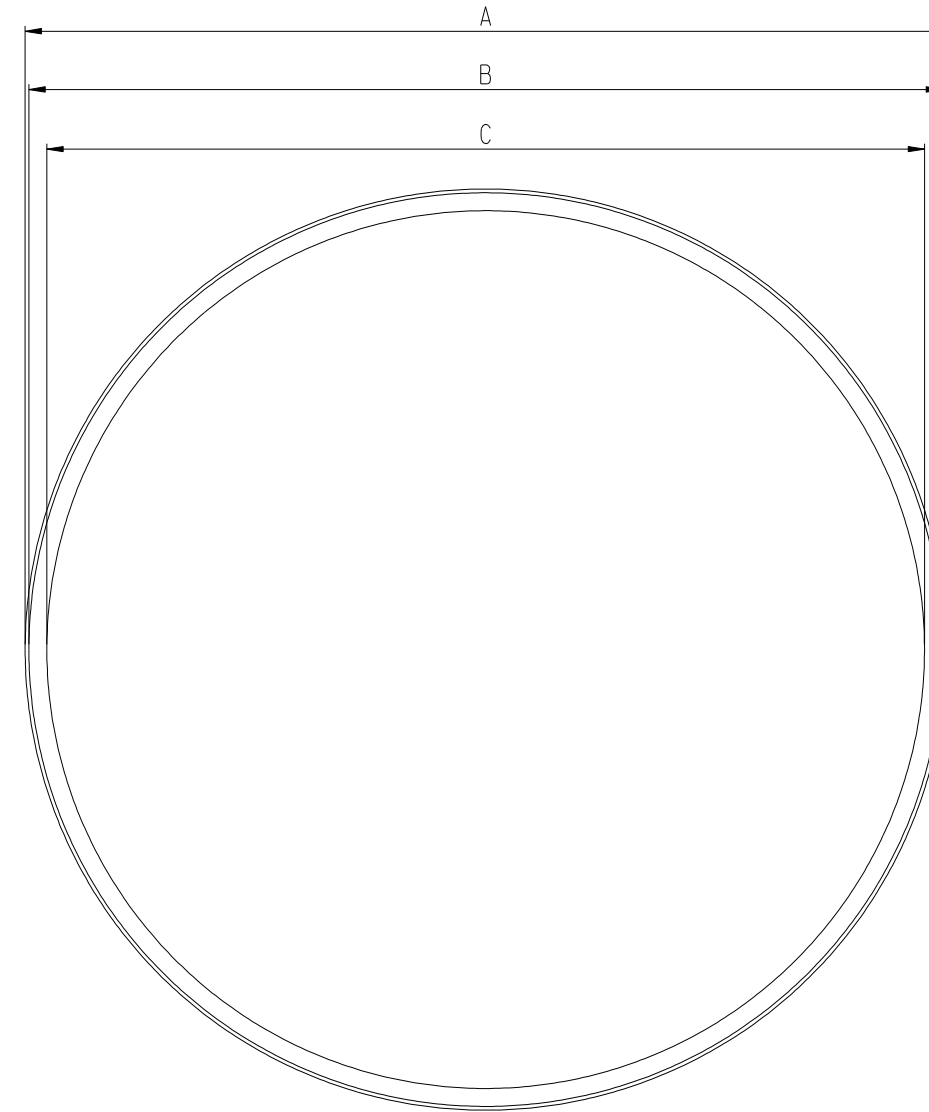

SHEET SIZE A1

REV	BY	DATE	DESCRIPTION	CKD	APP

REV	BY	DATE	DESCRIPTION	CKD	APP

REV	BY	DATE	DESCRIPTION	CKD	APP

DRAWN	CADD	27.05.04
TRACED		
CHECKED	GREG HOLMES	
SUPT DRAFT		
PROJ. ENG.		
APPROVED		
APPROVED FOR CONSTRUCTION		

TANKS WEST
ACN 056 199 663
FIBREGLASS TANKS THE PERMANENT ALTERNATIVE

5-7 Uppsala Place
CANNING VALE W.A. 6155
Phone: (08) 9456 0677
Fax: (08) 9456 0676
www.tankswest.com.au

FRP STORAGE TANKS
TANK SIZES 10000, 7500, 5600, 3500, 2200
1250, 1000 & 1000 GALLONS
PLAN & ELEVATION

SCALE 1:20	REV
DRAWING No 2004-255-01	A